


NYU SKIRBALL Repertory Layout
 666 Lafayette Place
 New York, NY 10012
 Ground Plan
 1/8" = 1'-0"
 Revised as of 9 December 2018, 25

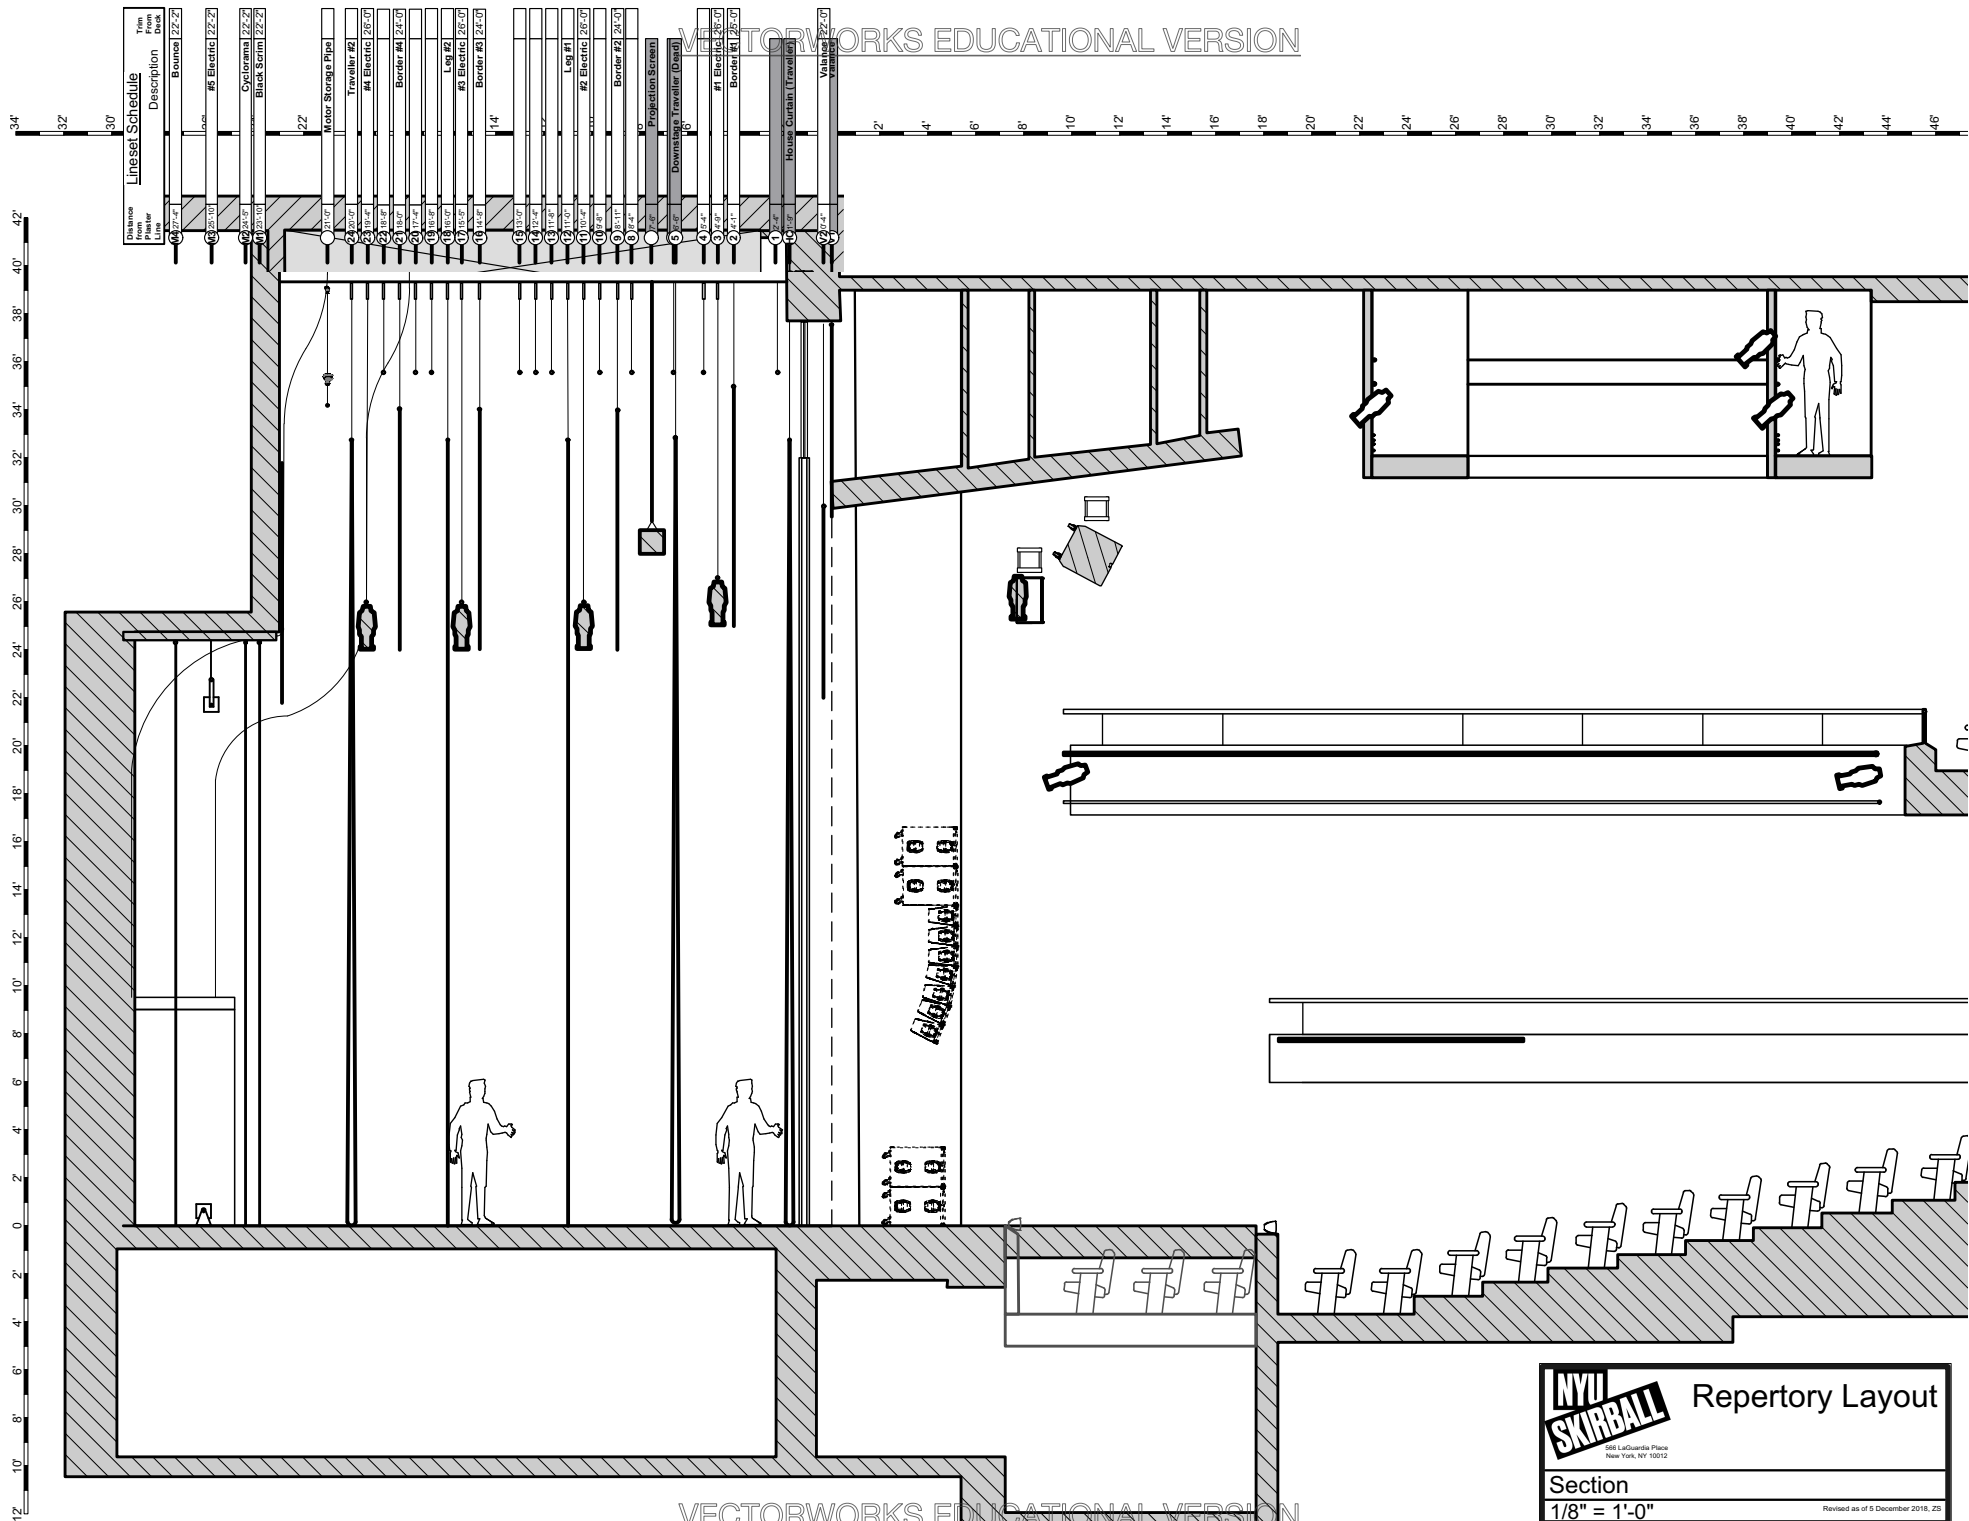

NYU SKIRBALL Repertory Layout

505 La Guardia Place
New York, NY 10012

Section
1/8" = 1'-0"

Revised as of 5 December 2018, 23