


Time From Deck	Description	Distance from Plaster Line
22'-2"	Bounce	17'-10"
22'-2"	#5 Electric	20'-10"
22'-2"	Cyclorama	24'-10"
22'-2"	Black Scrim	23'-10"
21'-0"	Motor Storage Pipe	21'-0"
20'-0"	Traveller #2	20'-0"
19'-0"	#4 Electric	19'-0"
18'-0"	Border #4	18'-0"
17'-0"	Leg #2	17'-0"
16'-0"	#3 Electric	16'-0"
15'-0"	Border #3	15'-0"
14'-0"	Leg #1	14'-0"
13'-0"	#2 Electric	13'-0"
12'-0"	Border #2	12'-0"
11'-0"	Projection Screen	11'-0"
10'-0"	Downstage Traveller (Dead)	10'-0"
9'-0"	#1 Electric	9'-0"
8'-0"	Border #1	8'-0"
7'-0"	House Curtain (Traveller)	7'-0"
6'-0"	Valance	6'-0"

Note: Ground Row Drawn out of place for detail. Not stored on stage. Must be placed during event load in.

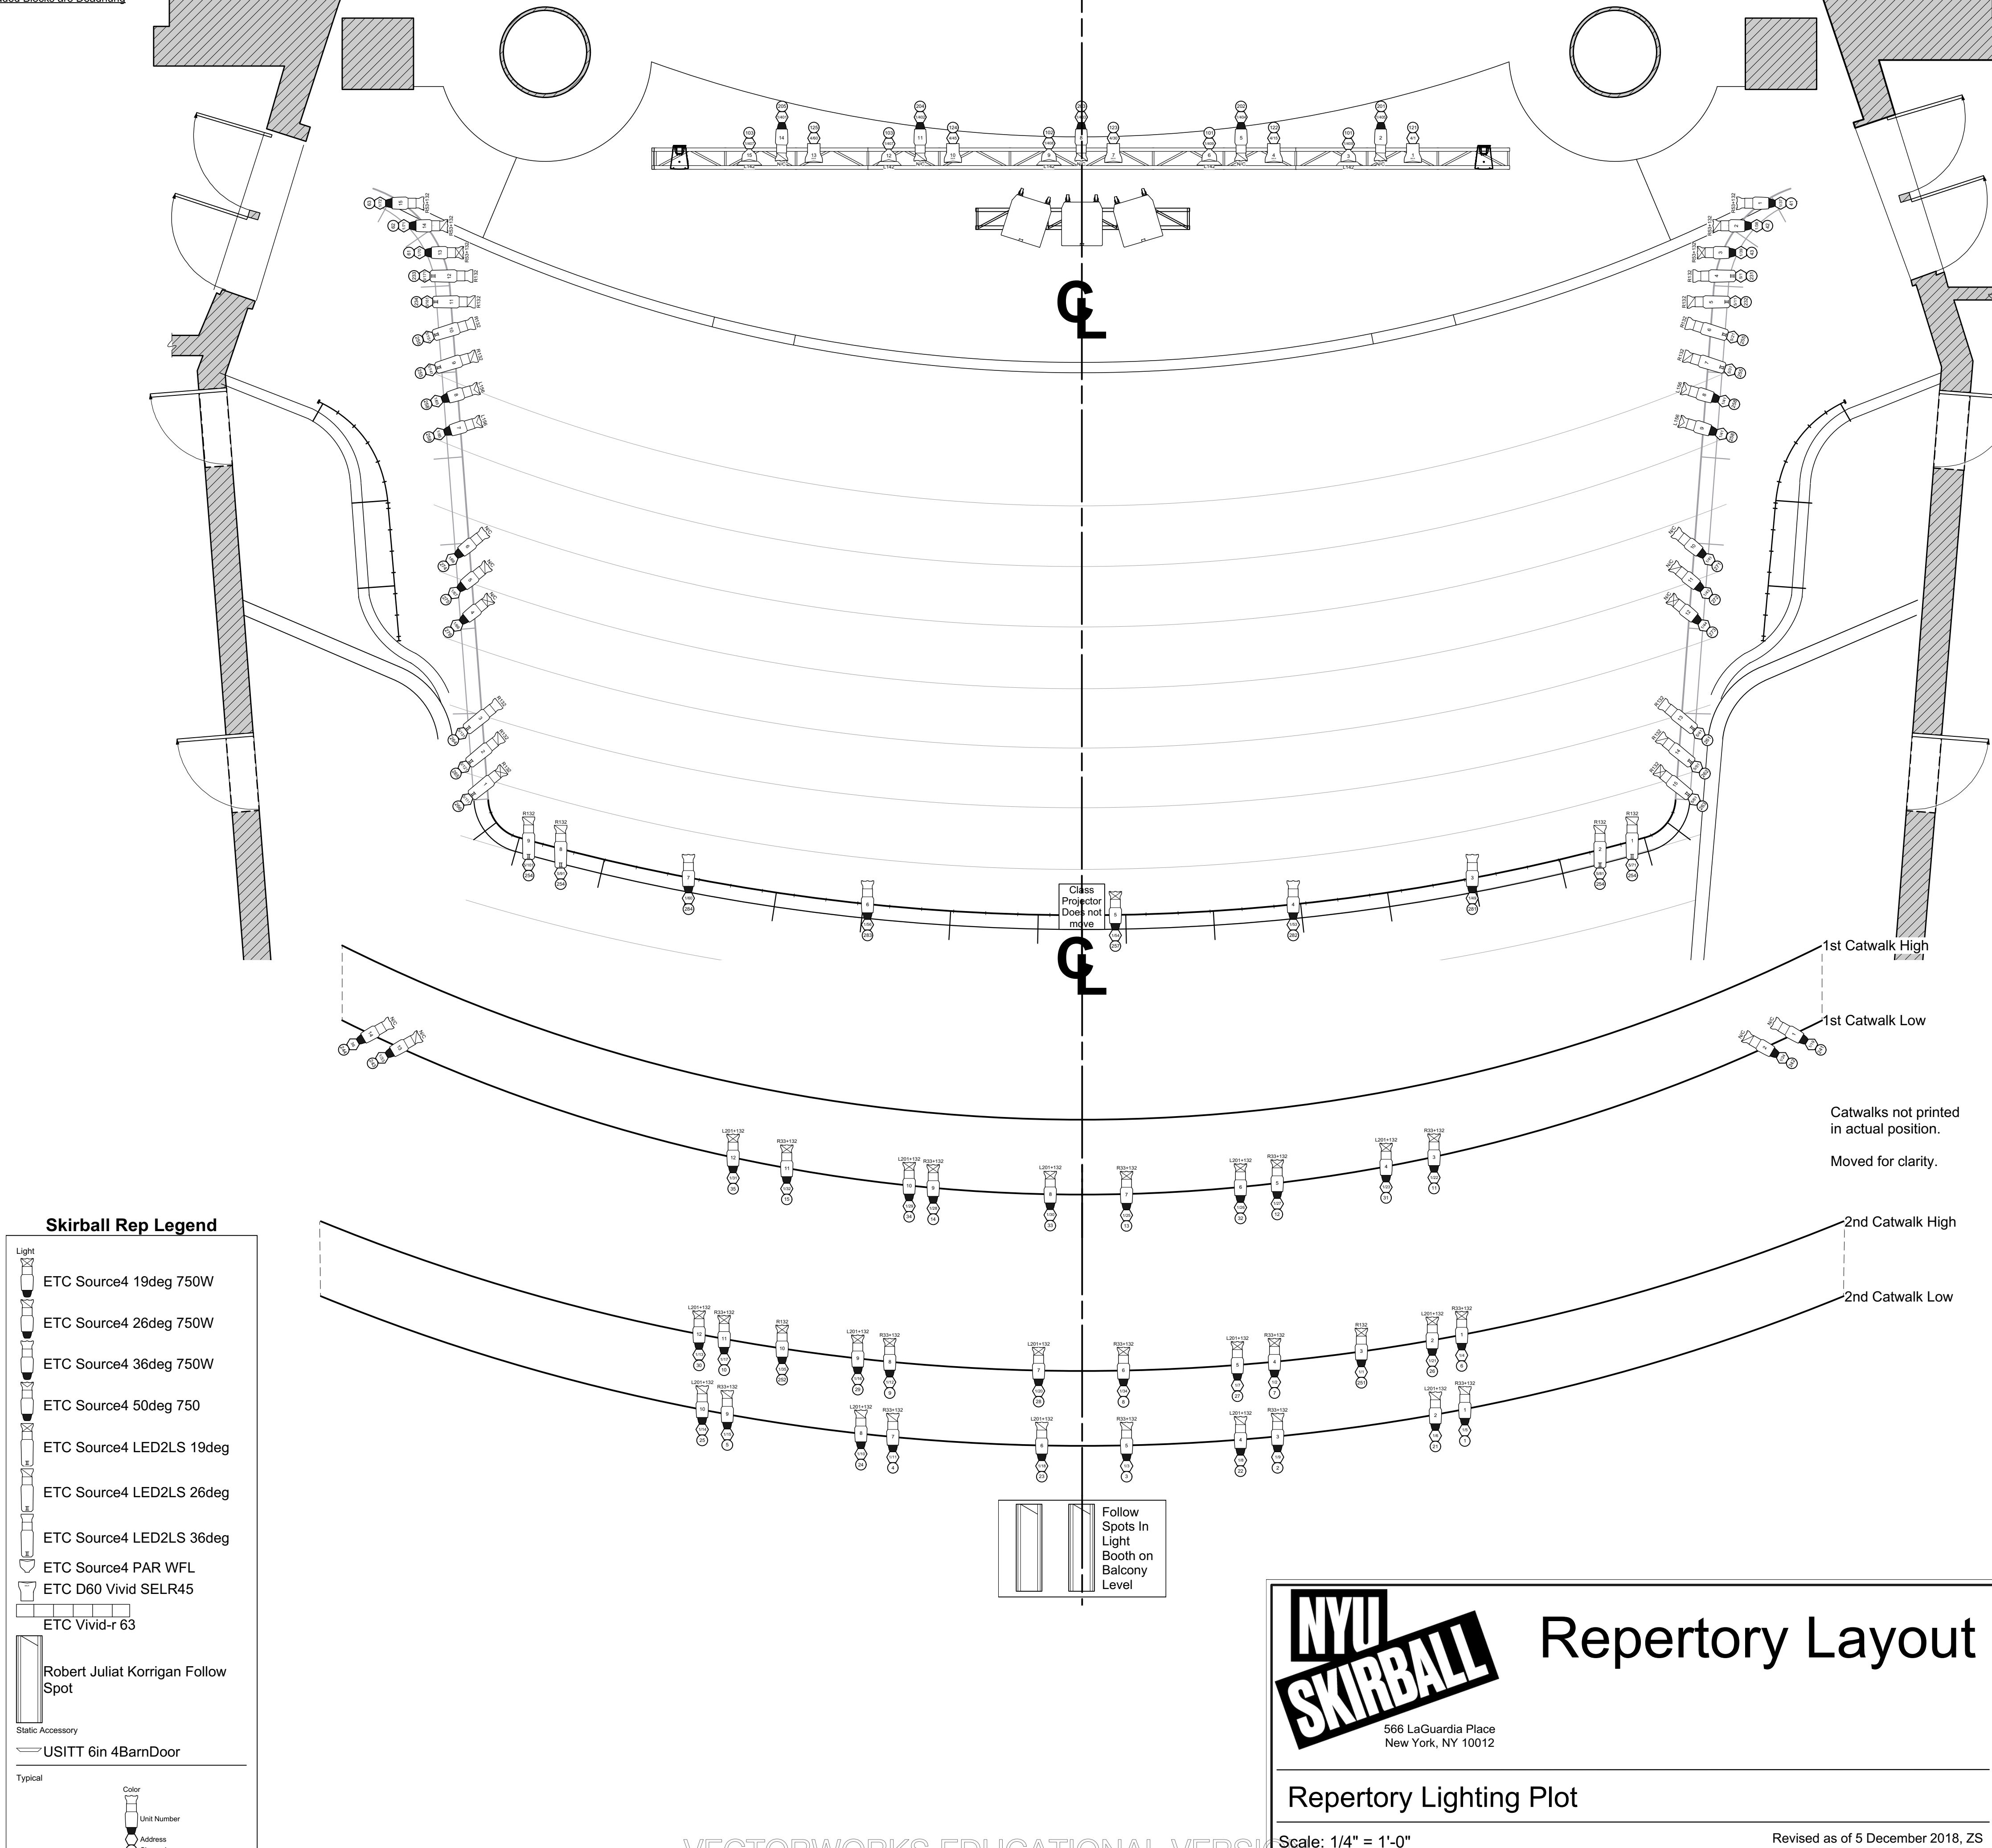

Skirball Rep Legend

	ETC Source4 19deg 750W
	ETC Source4 26deg 750W
	ETC Source4 36deg 750W
	ETC Source4 50deg 750
	ETC Source4 LED2LS 19deg
	ETC Source4 LED2LS 26deg
	ETC Source4 LED2LS 36deg
	ETC Source4 PAR WFL
	ETC D60 Vivid SELR45
	ETC Vivid-r 63
	Robert Juliat Korrigan Follow Spot
	Static Accessory
	USITT 6in 4BarnDoor
	Typical
	Color
	Unit Number
	Address
	Channel

Follow Spots in Light Booth on Balcony Level

Repertory Layout

566 LaGuardia Place
New York, NY 10012

Repertory Lighting Plot

Scale: 1/4" = 1'-0"

Revised as of 5 December 2018, ZS