


Trim From Deck	Description	Distance From Pl.
	Bounce	27'-4" M4
	#5 Electric	25'-10" M3
	Cyclorama	24'-5" M2
	Black Scrim	23'-10" M1
	Motor Storage Pipe	21'-0" 0
	Traveller #2	20'-0" 24
	#4 Electric	19'-4" 23
	#22	18'-8" 22
	Border #4	18'-0" 21
	#20	17'-4" 20
	#19	16'-8" 19
	Leg #2	16'-0" 18
	#3 Electric	15'-5" 17
	Border #3	14'-8" 16
	#15	13'-0" 15
	#14	12'-4" 14
	#13	11'-8" 13
	Leg #1	11'-0" 12
	#11	10'-4" 11
	#10	9'-8" 10
	Border #2	8'-11" 9
	#8	8'-4" 8
	Projection Screen	7'-6" 5
	Downstage Traveller (Dead)	6'-5" 5
	#4	5'-4" 4
	#1 Electric	4'-9" 3
	Border #1	4'-1" 2
	#1	2'-4" 1
	House Curtain (Traveller)	1'-8" HC
	Valance	0'-4" V2

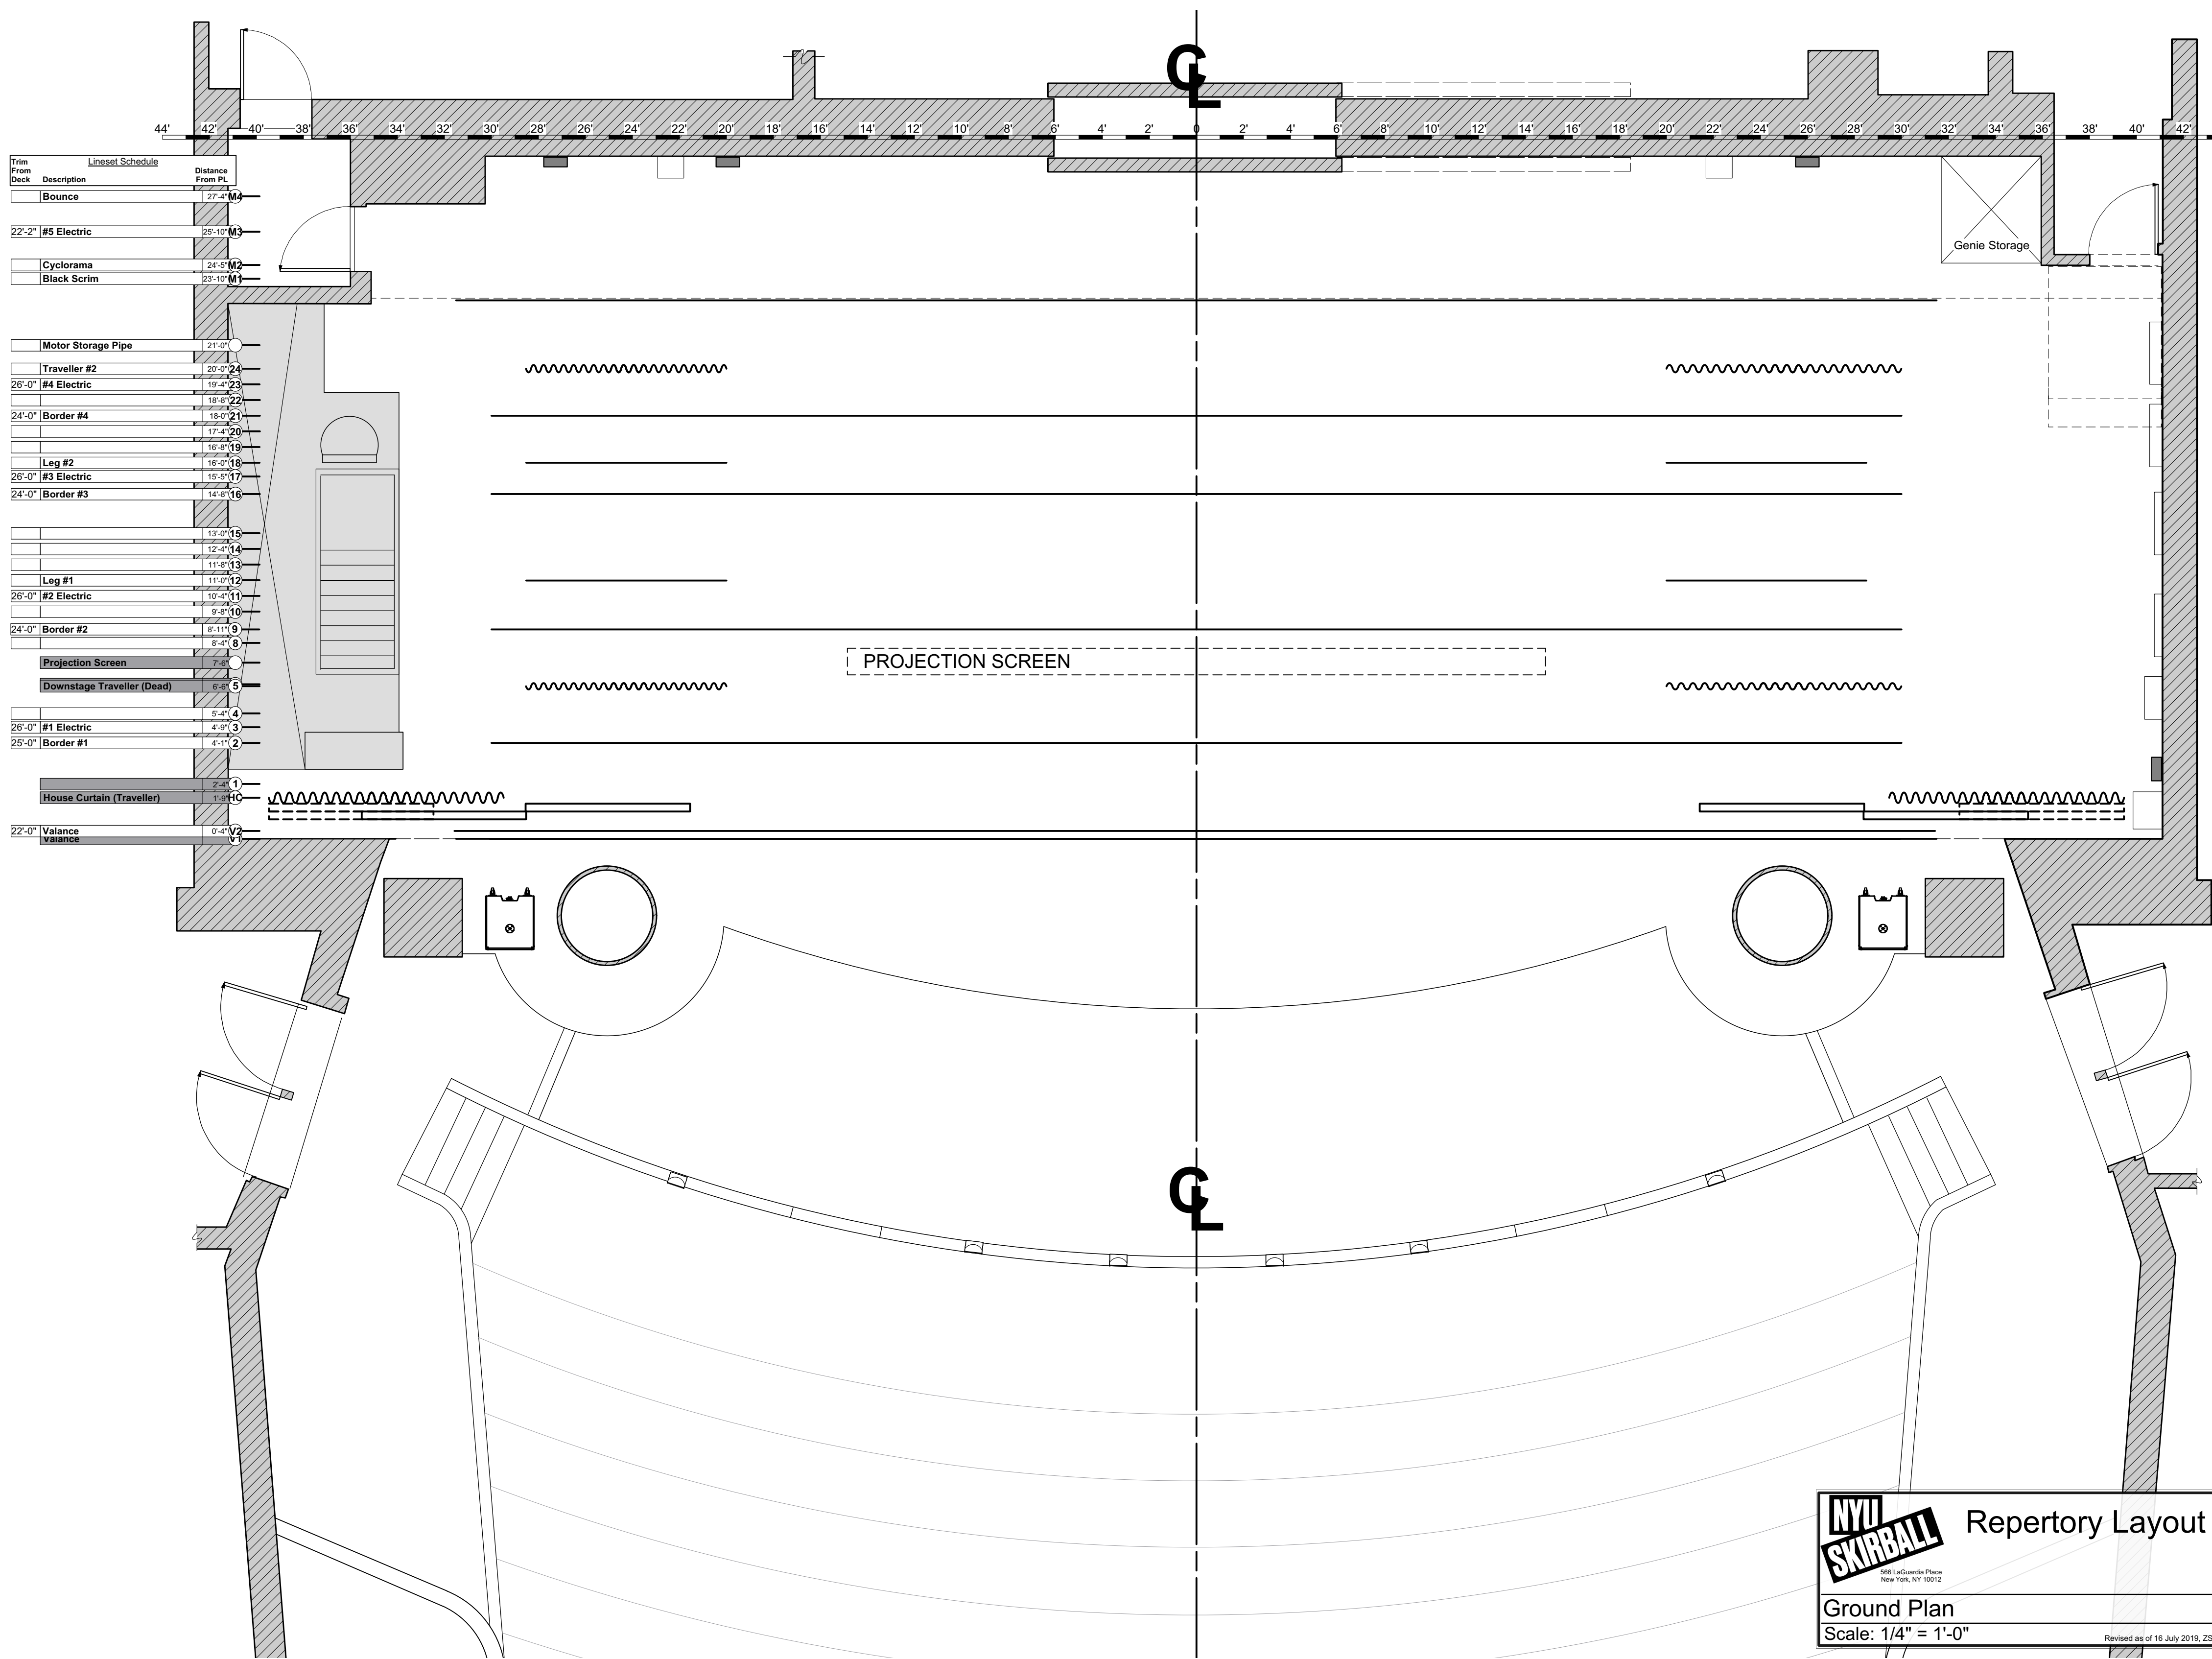

NYU SKIRBALL Repertory Layout
 566 LaGuardia Place
 New York, NY 10012
Ground Plan
 Scale: 1/4" = 1'-0"
 Revised as of 16 July 2019, ZS