


NYU SKIRBALL Repertory Layout
 566 LaGuardia Place
 New York, NY 10012
 Ground Plan
 1/8" = 1'-0"
 Revised as of 27 January 2020, 23

12' 10' 8' 6' 4' 2' 0' 2' 4' 6' 8' 10' 12' 14' 16' 18' 20' 22' 24' 26' 28' 30' 32' 34' 36' 38' 40' 42'

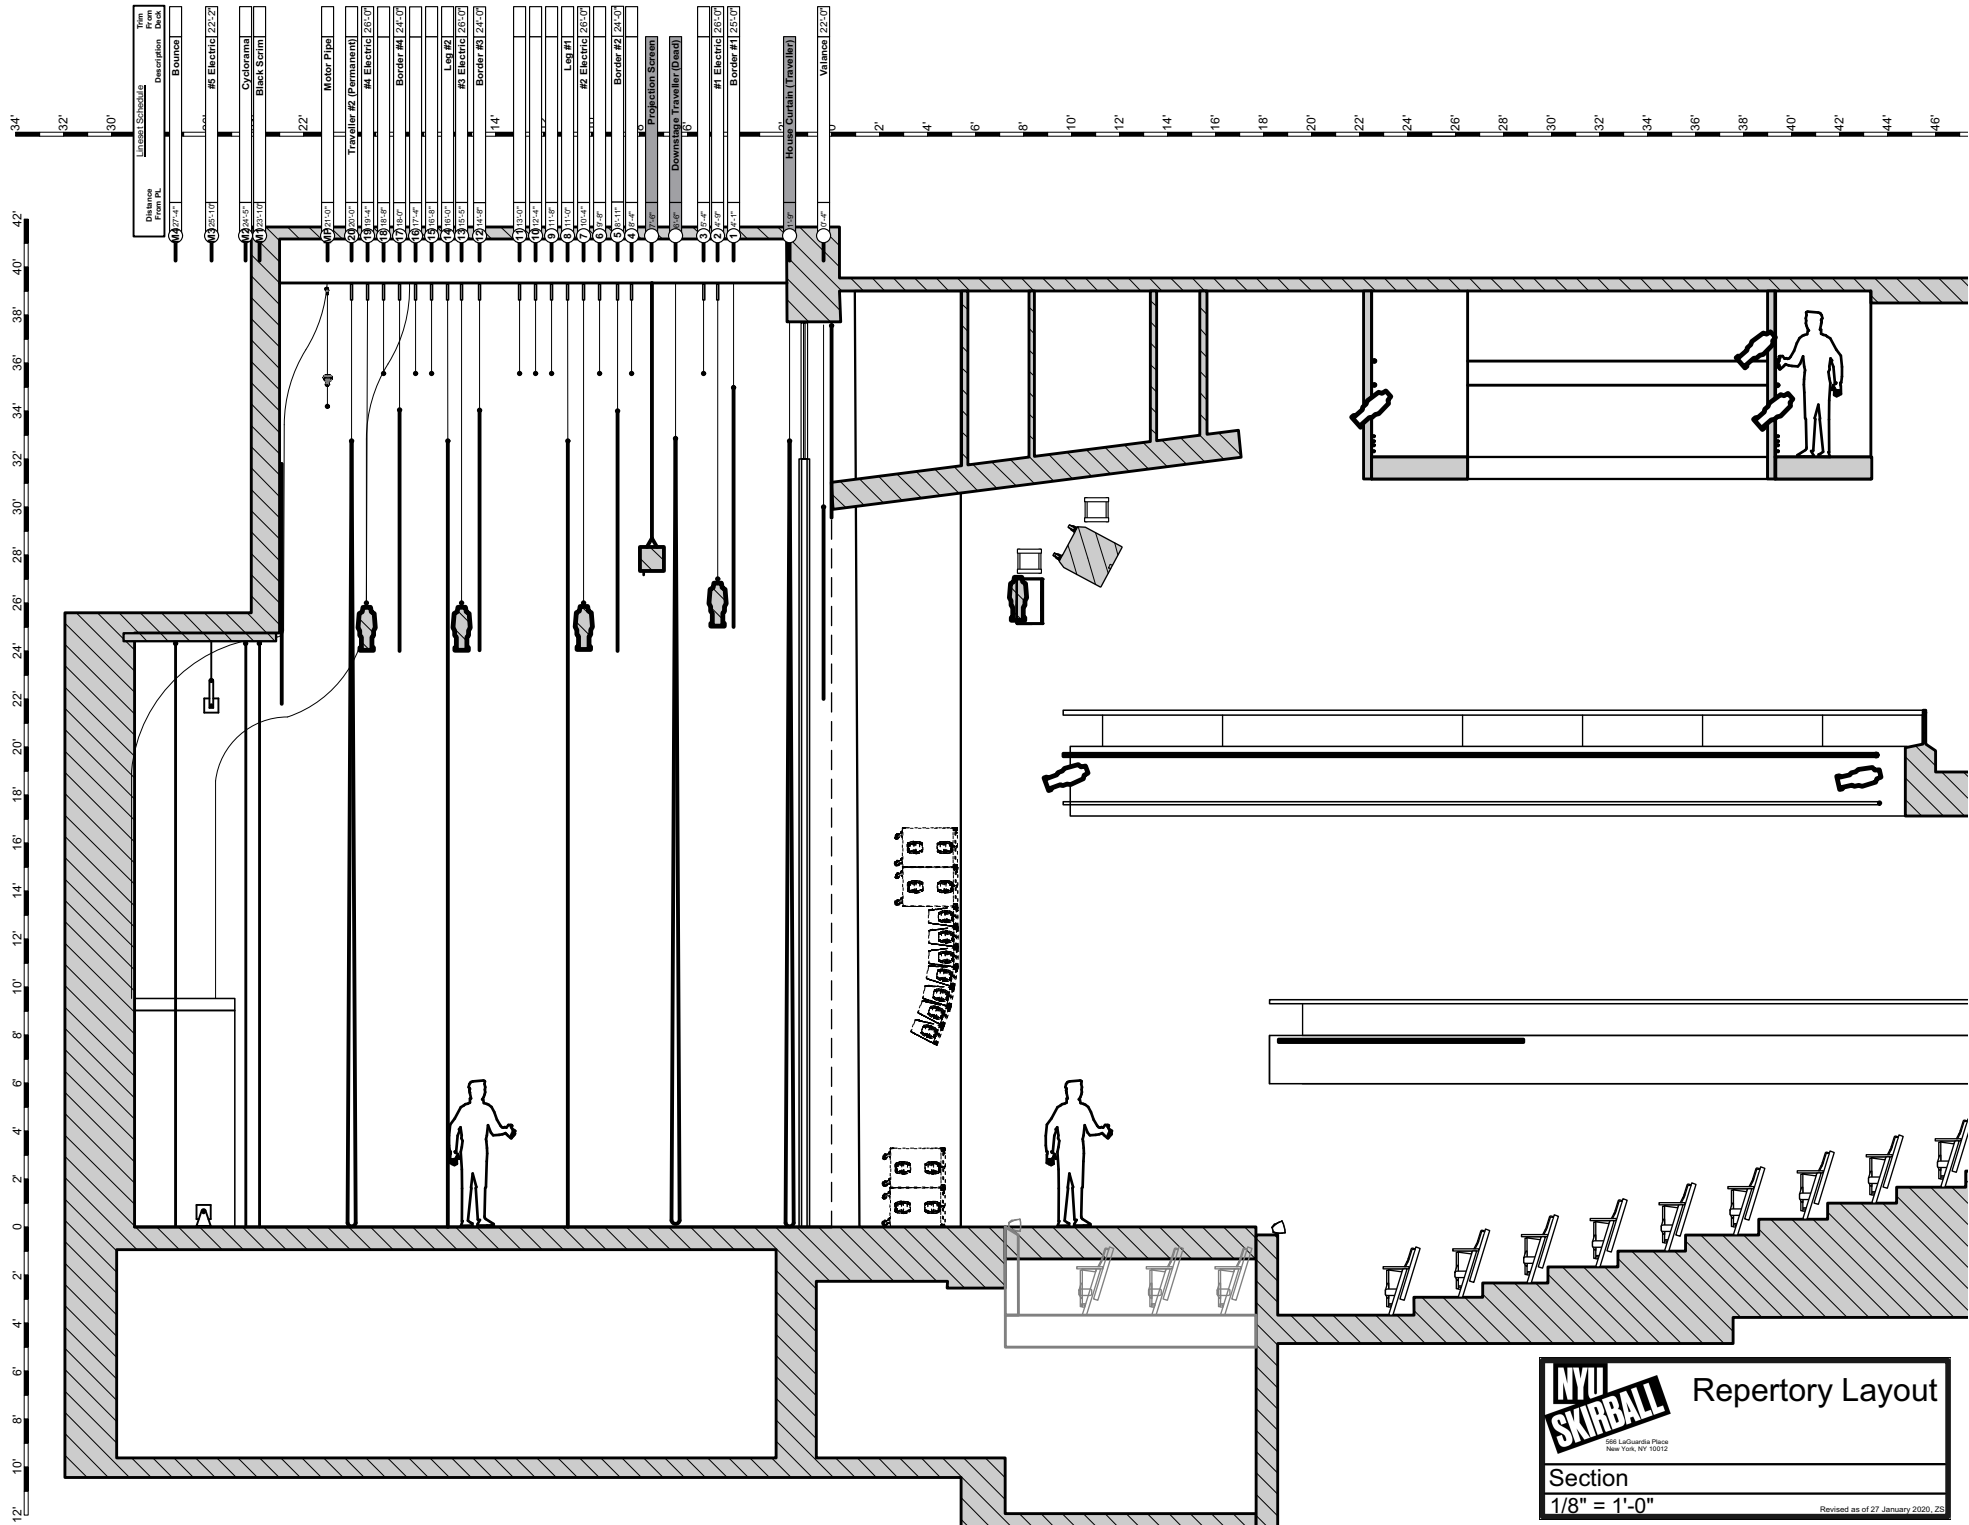


NYU SKIRBALL Repertory Layout

New York, NY 10012

Section
1/8" = 1'-0"

Revised as of 27 January 2020, 23