


Trim From Deck	Description	Distance From PL
	Bounce	27'-4" M4
	#5 Electric	25'-10" M3
	Cyclorama	24'-5" M2
	Black Scrim	23'-10" M1
	Motor Pipe	21'-0" MP
	Traveller #2 (Permanent)	20'-0" T2
	#4 Electric	19'-4" E4
		18'-8" E3
	Border #4	18'-0" B4
		17'-4" B3
		16'-8" B2
	Leg #2	16'-0" L2
	#3 Electric	15'-5" E3
	Border #3	14'-8" B3
		13'-0" B2
		12'-4" B1
	Leg #1	11'-8" L1
		11'-0" L2
	#2 Electric	10'-4" E2
		9'-8" E1
	Border #2	8'-11" B2
		8'-4" B1
	Projection Screen	7'-6" PS
	Downstage Traveller (Dead)	6'-5" DT
		5'-4" DT
	#1 Electric	4'-9" E1
	Border #1	4'-1" B1
	House Curtain (Traveller)	1'-8" HC
	Valance	0'-4" V

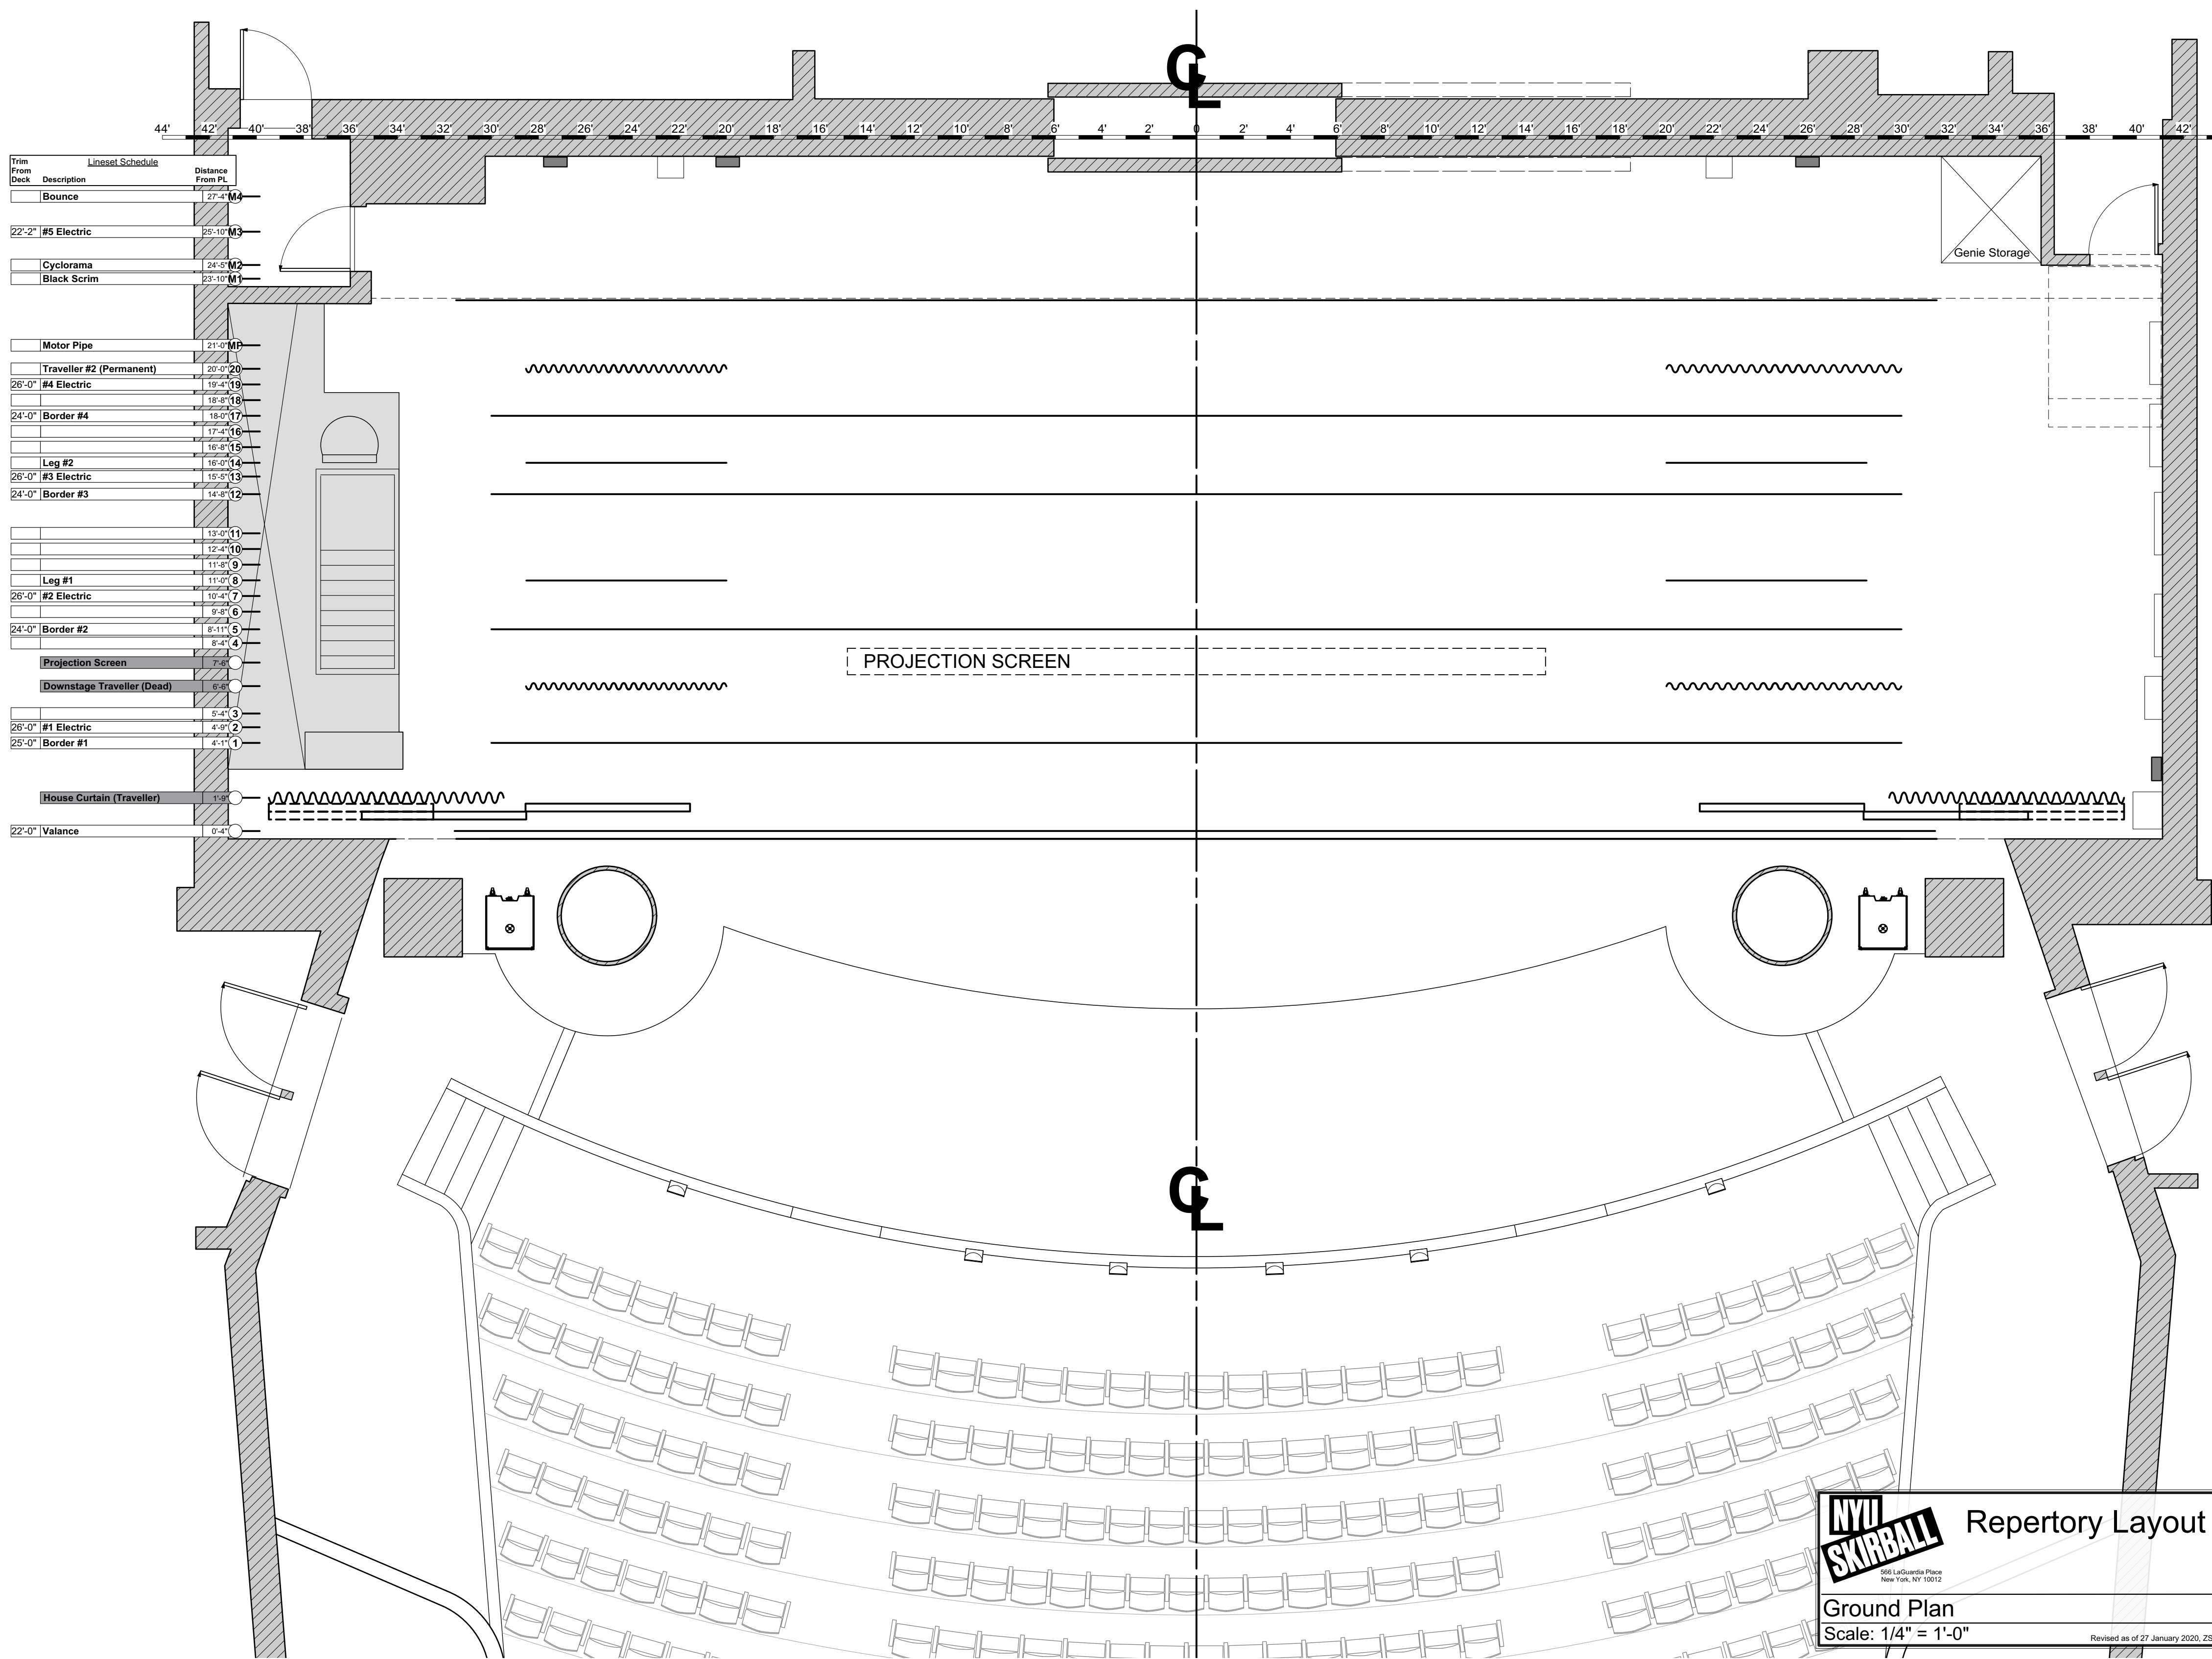

NYU SKIRBALL Repertory Layout

566 LaGuardia Place
New York, NY 10012

Ground Plan
Scale: 1/4" = 1'-0"

Revised as of 27 January 2020, ZS