


Trim From Deck	LineSet Schedule	Description	Distance From PL

Note: Ground Row Drawn out of place for detail. Not stored on stage. Must be placed during event load in.

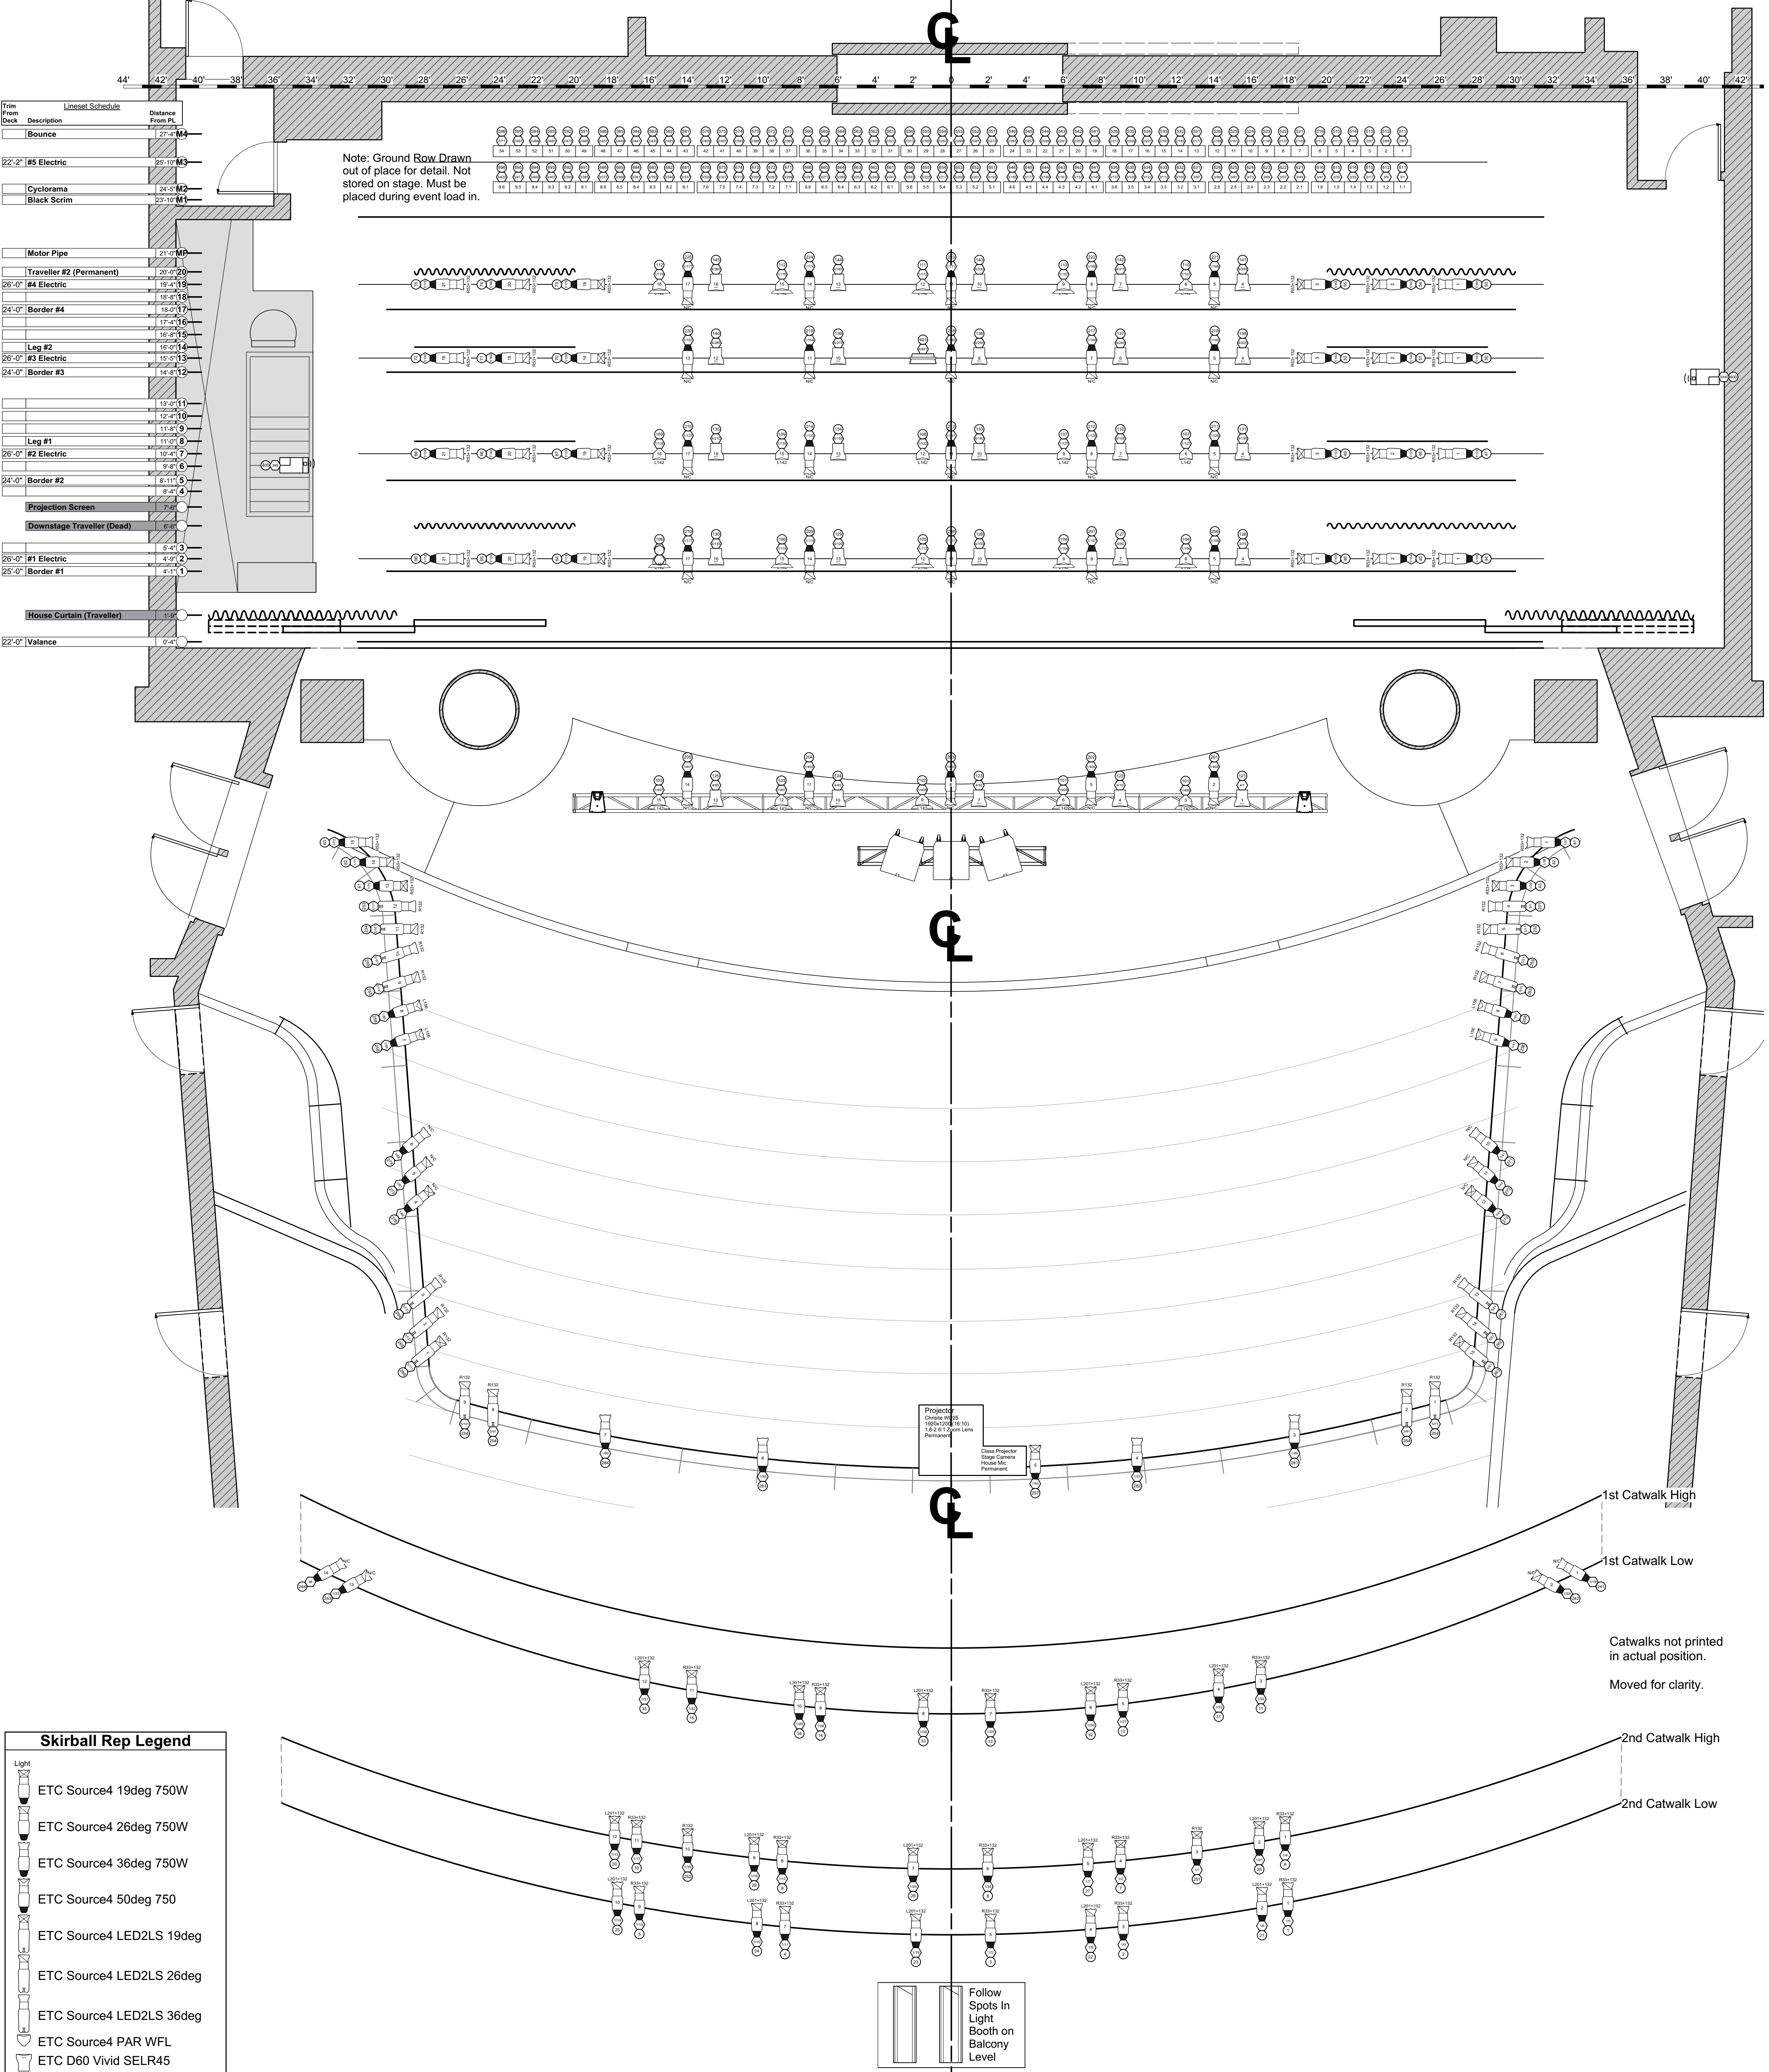

Skirball Rep Legend	
Light	ETC Source4 19deg 750W
	ETC Source4 26deg 750W
	ETC Source4 36deg 750W
	ETC Source4 50deg 750
	ETC Source4 LED2LS 19deg
	ETC Source4 LED2LS 26deg
	ETC Source4 LED2LS 36deg
	ETC Source4 PAR WFL
	ETC D60 Vivid SELR45
	ETC Vivid-r 63
	Robert Juliat Korrigan Follow Spot
Static Accessory	USITT 6in 4BarnDoor
Typical	Color
	Unit Number
	Address
	Channel